


PARTS LIST

Note: QTY is related to one Subassy only, not the entire project.

ITEM	PART NUMBE	TITLE	DESCRIPTION	QTY
1	BSR-033	Post Weldment	Post Weldment - Longer	2
2	BSR-118	Handrail	1/2 x 2 x 17 Flat Bar	1
3	BSR-122	Bottom Handrail	1/2 x 1 x 10-1/4 Flat Bar	2
4	BSR-440	Picket	1/2 dia. Picket - Longer	2

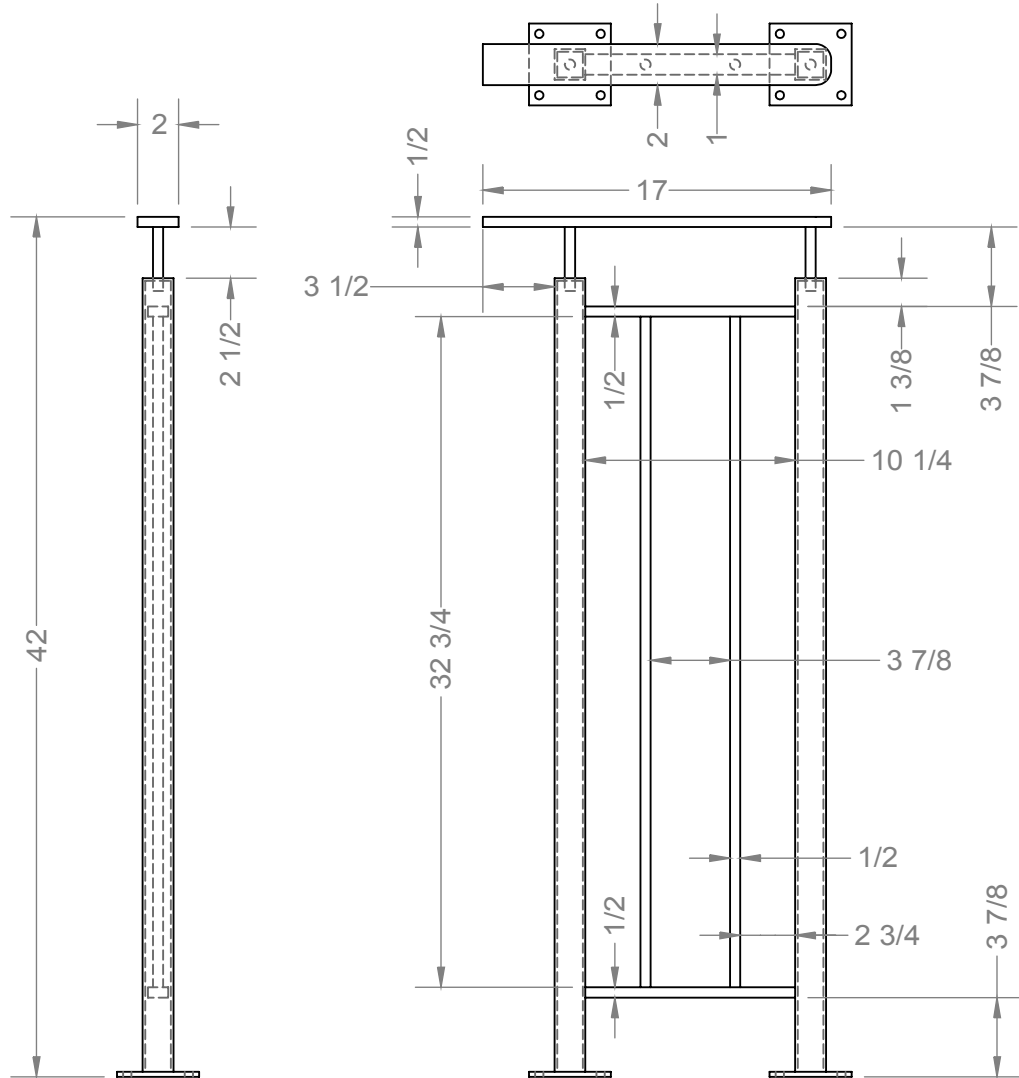

IGNAC BLACKSMITH INC.
ART METAL STUDIO
Mississauga, Ontario, Canada

© 2004 IGNAC BLACKSMITH INC.
THIS DRAWING CONTAINS PROPRIETARY INFORMATION AND SHALL NOT BE USED IN ANY MANNER WITHOUT EXPRESS PERMISSION OF IGNAC BLACKSMITH CORPORATION OR ITS CLIENTS

DRAWN BY: IdealTech
DESIGN BY: IGNAC BLACKSMITH INC.
CHECKED BY: IGNAC BLACKSMITH INC.
APPROVED BY: IGNAC BLACKSMITH INC.
SCALE: As Indicated
DATE: 10/27/2004

TOLERANCES
Decimals:
x.xxxx 0.0005
x.xxx 0.005
x.xx 0.010
x.x 0.1"
Unless Otherwise Noted

Title:	Railing Weldment	Entire Project Qty:
Description:	Railing - Short	Sheet 1 of 2
Project:	Building Stairs Railing (BSR)	BSR-001