


1/4

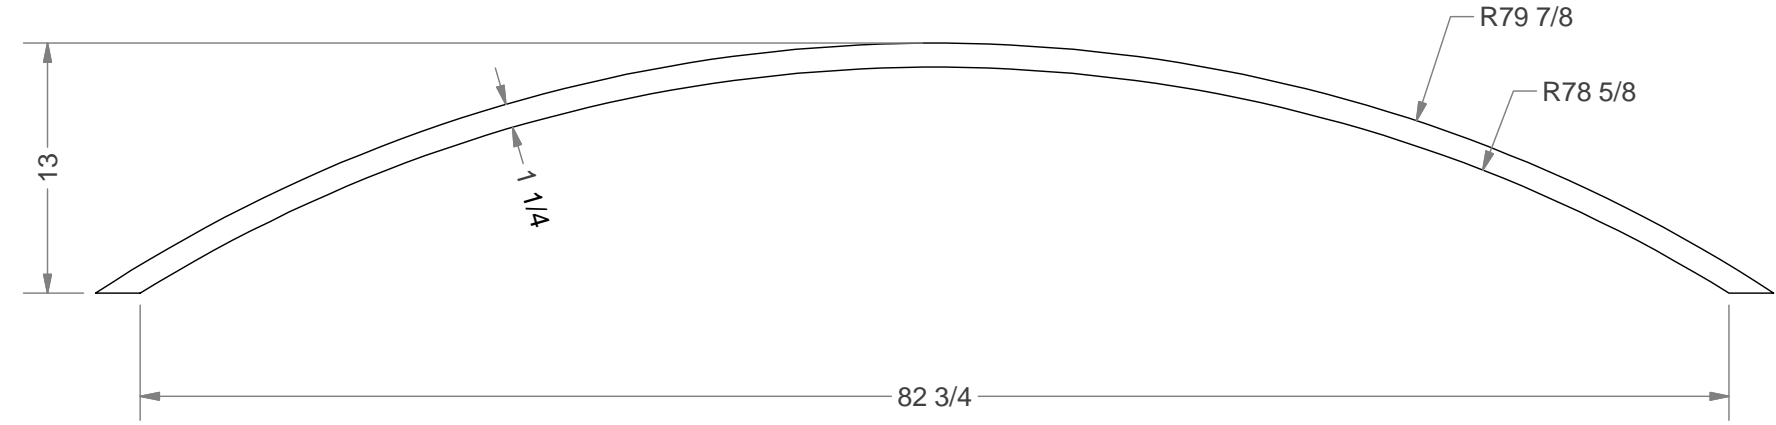

**IGNAC BLACKSMITH INC.**  
 ART METAL STUDIO  
 Mississauga, Ontario, Canada

© 2004 IGNAC BLACKSMITH INC.  
 THIS DRAWING CONTAINS PROPRIETARY INFORMATION AND SHALL NOT BE USED IN ANY MANNER WITHOUT EXPRESS PERMISSION OF IGNAC BLACKSMITH CORPORATION OR ITS CLIENTS

DRAWN BY:	IdealTech
DESIGN BY:	IGNAC BLACKSMITH INC.
CHECKED BY:	IGNAC BLACKSMITH INC.
APPROVED BY:	IGNAC BLACKSMITH INC.
SCALE:	As Indicated
DATE:	10/27/2004

**TOLERANCES**  
 Decimals:  
 x.xxxxx 0.0005  
 x.xxx 0.005  
 x.xx 0.010  
 x.x 0.1"  
 Unless Otherwise Noted

Title:	<b>Curved Handrail</b>
Description:	1/4 x 1-1/4 Flat Bar
Project:	Building Stairs Railing (BSR)

Entire Project Qty:	
Sheet 1 of 1	
CHR-309	